

ORIGINAL


#	DATE	DESCRIPTION OF REVISIONS
1		
2		
3		
4		
5		
6		

APPROVED BY PM      DATE




SCALE @22x34 As Noted	JOB # tbd
DRAWN BY	DATE
DRAWING TITLE	

SHEET NO. / FILE NAME


FOR REFERENCE ONLY

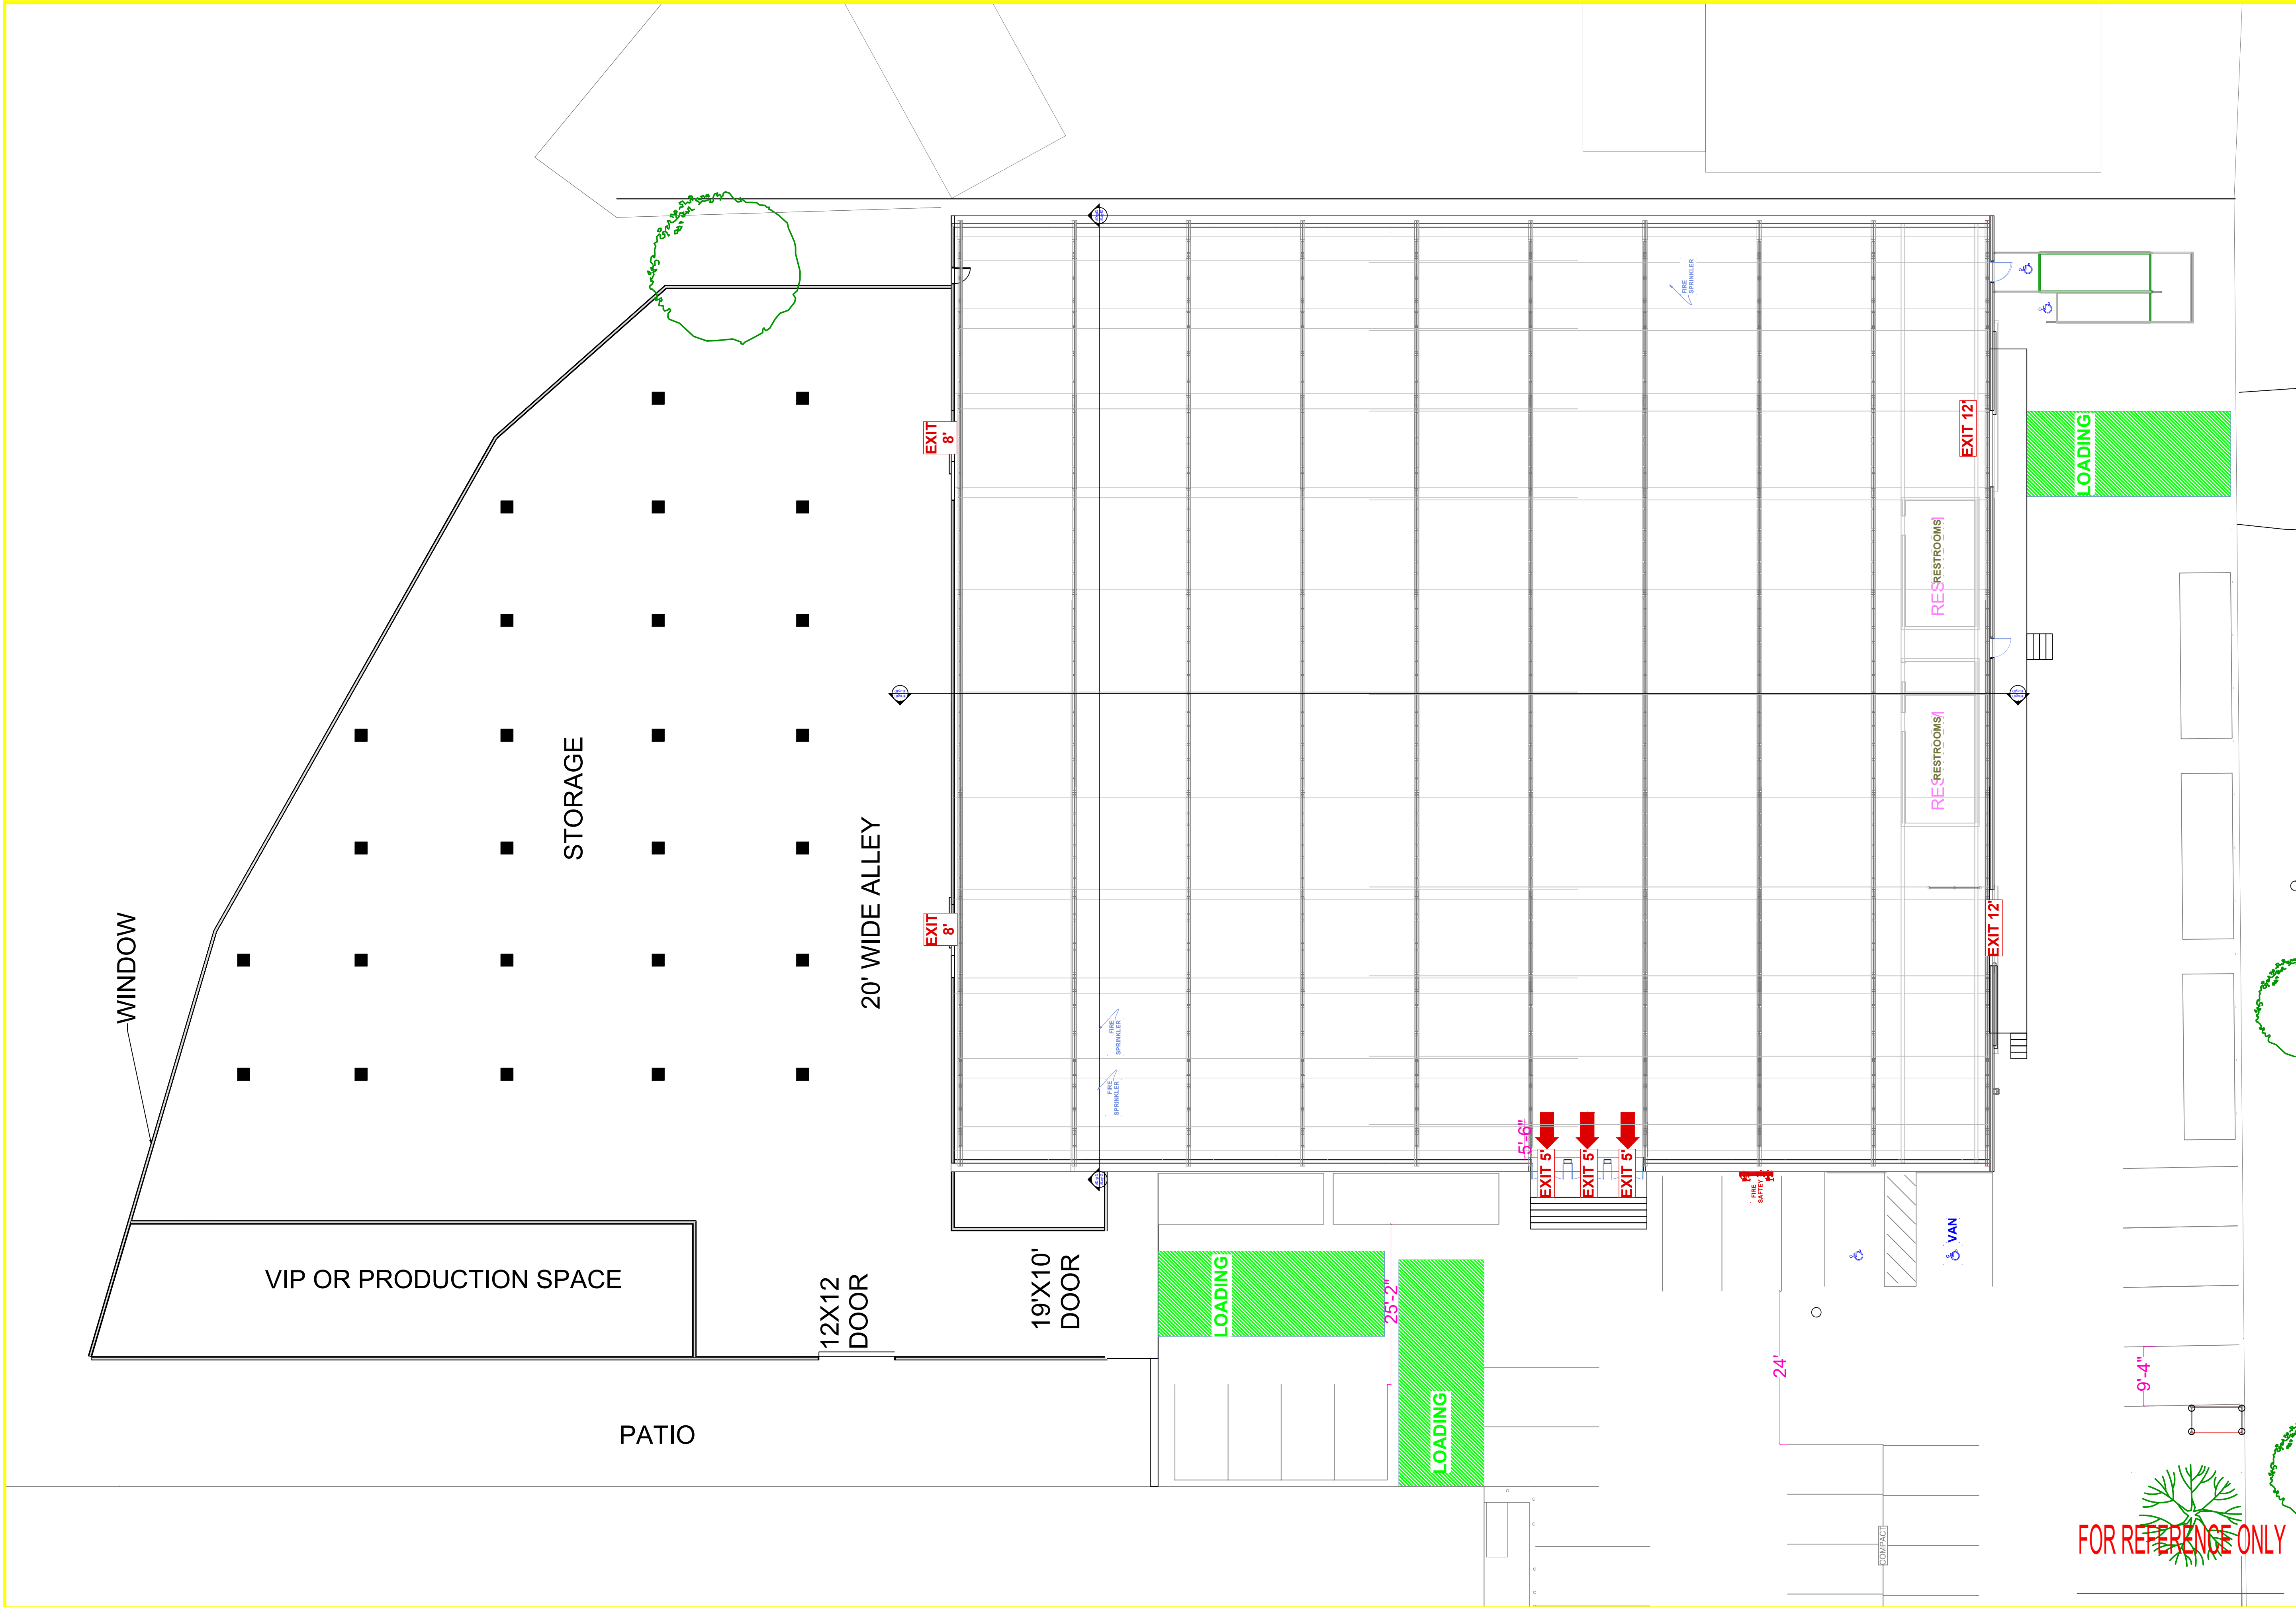

ORIGINAL	
#	DATE DESCRIPTION OF REVISIONS
1	
2	
3	
4	
5	
6	
APPROVED BY PM      DATE	
SCALE @22x34      JOB #	
As Noted	tbd
DRAWN BY	DATE
DRAWING TITLE	
SHEET NO. / FILE NAME	

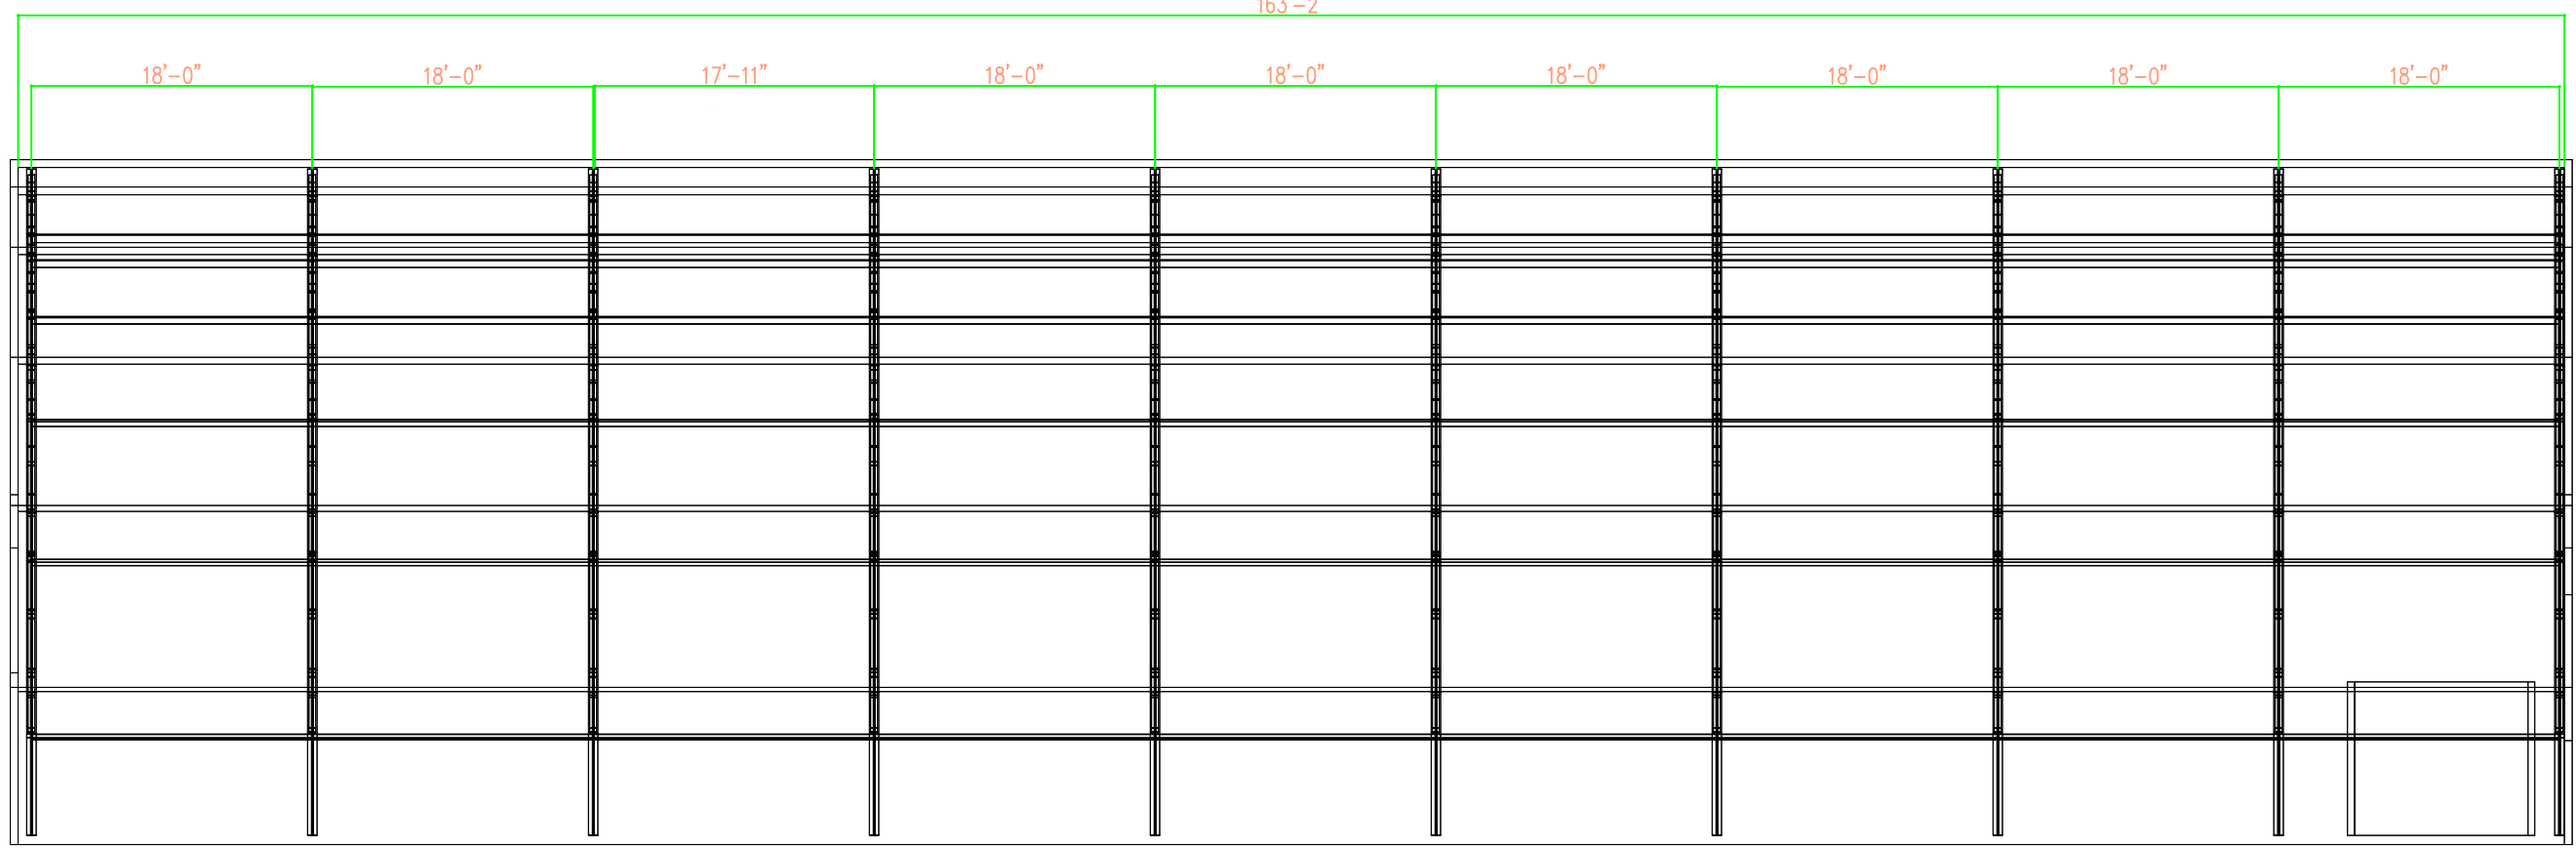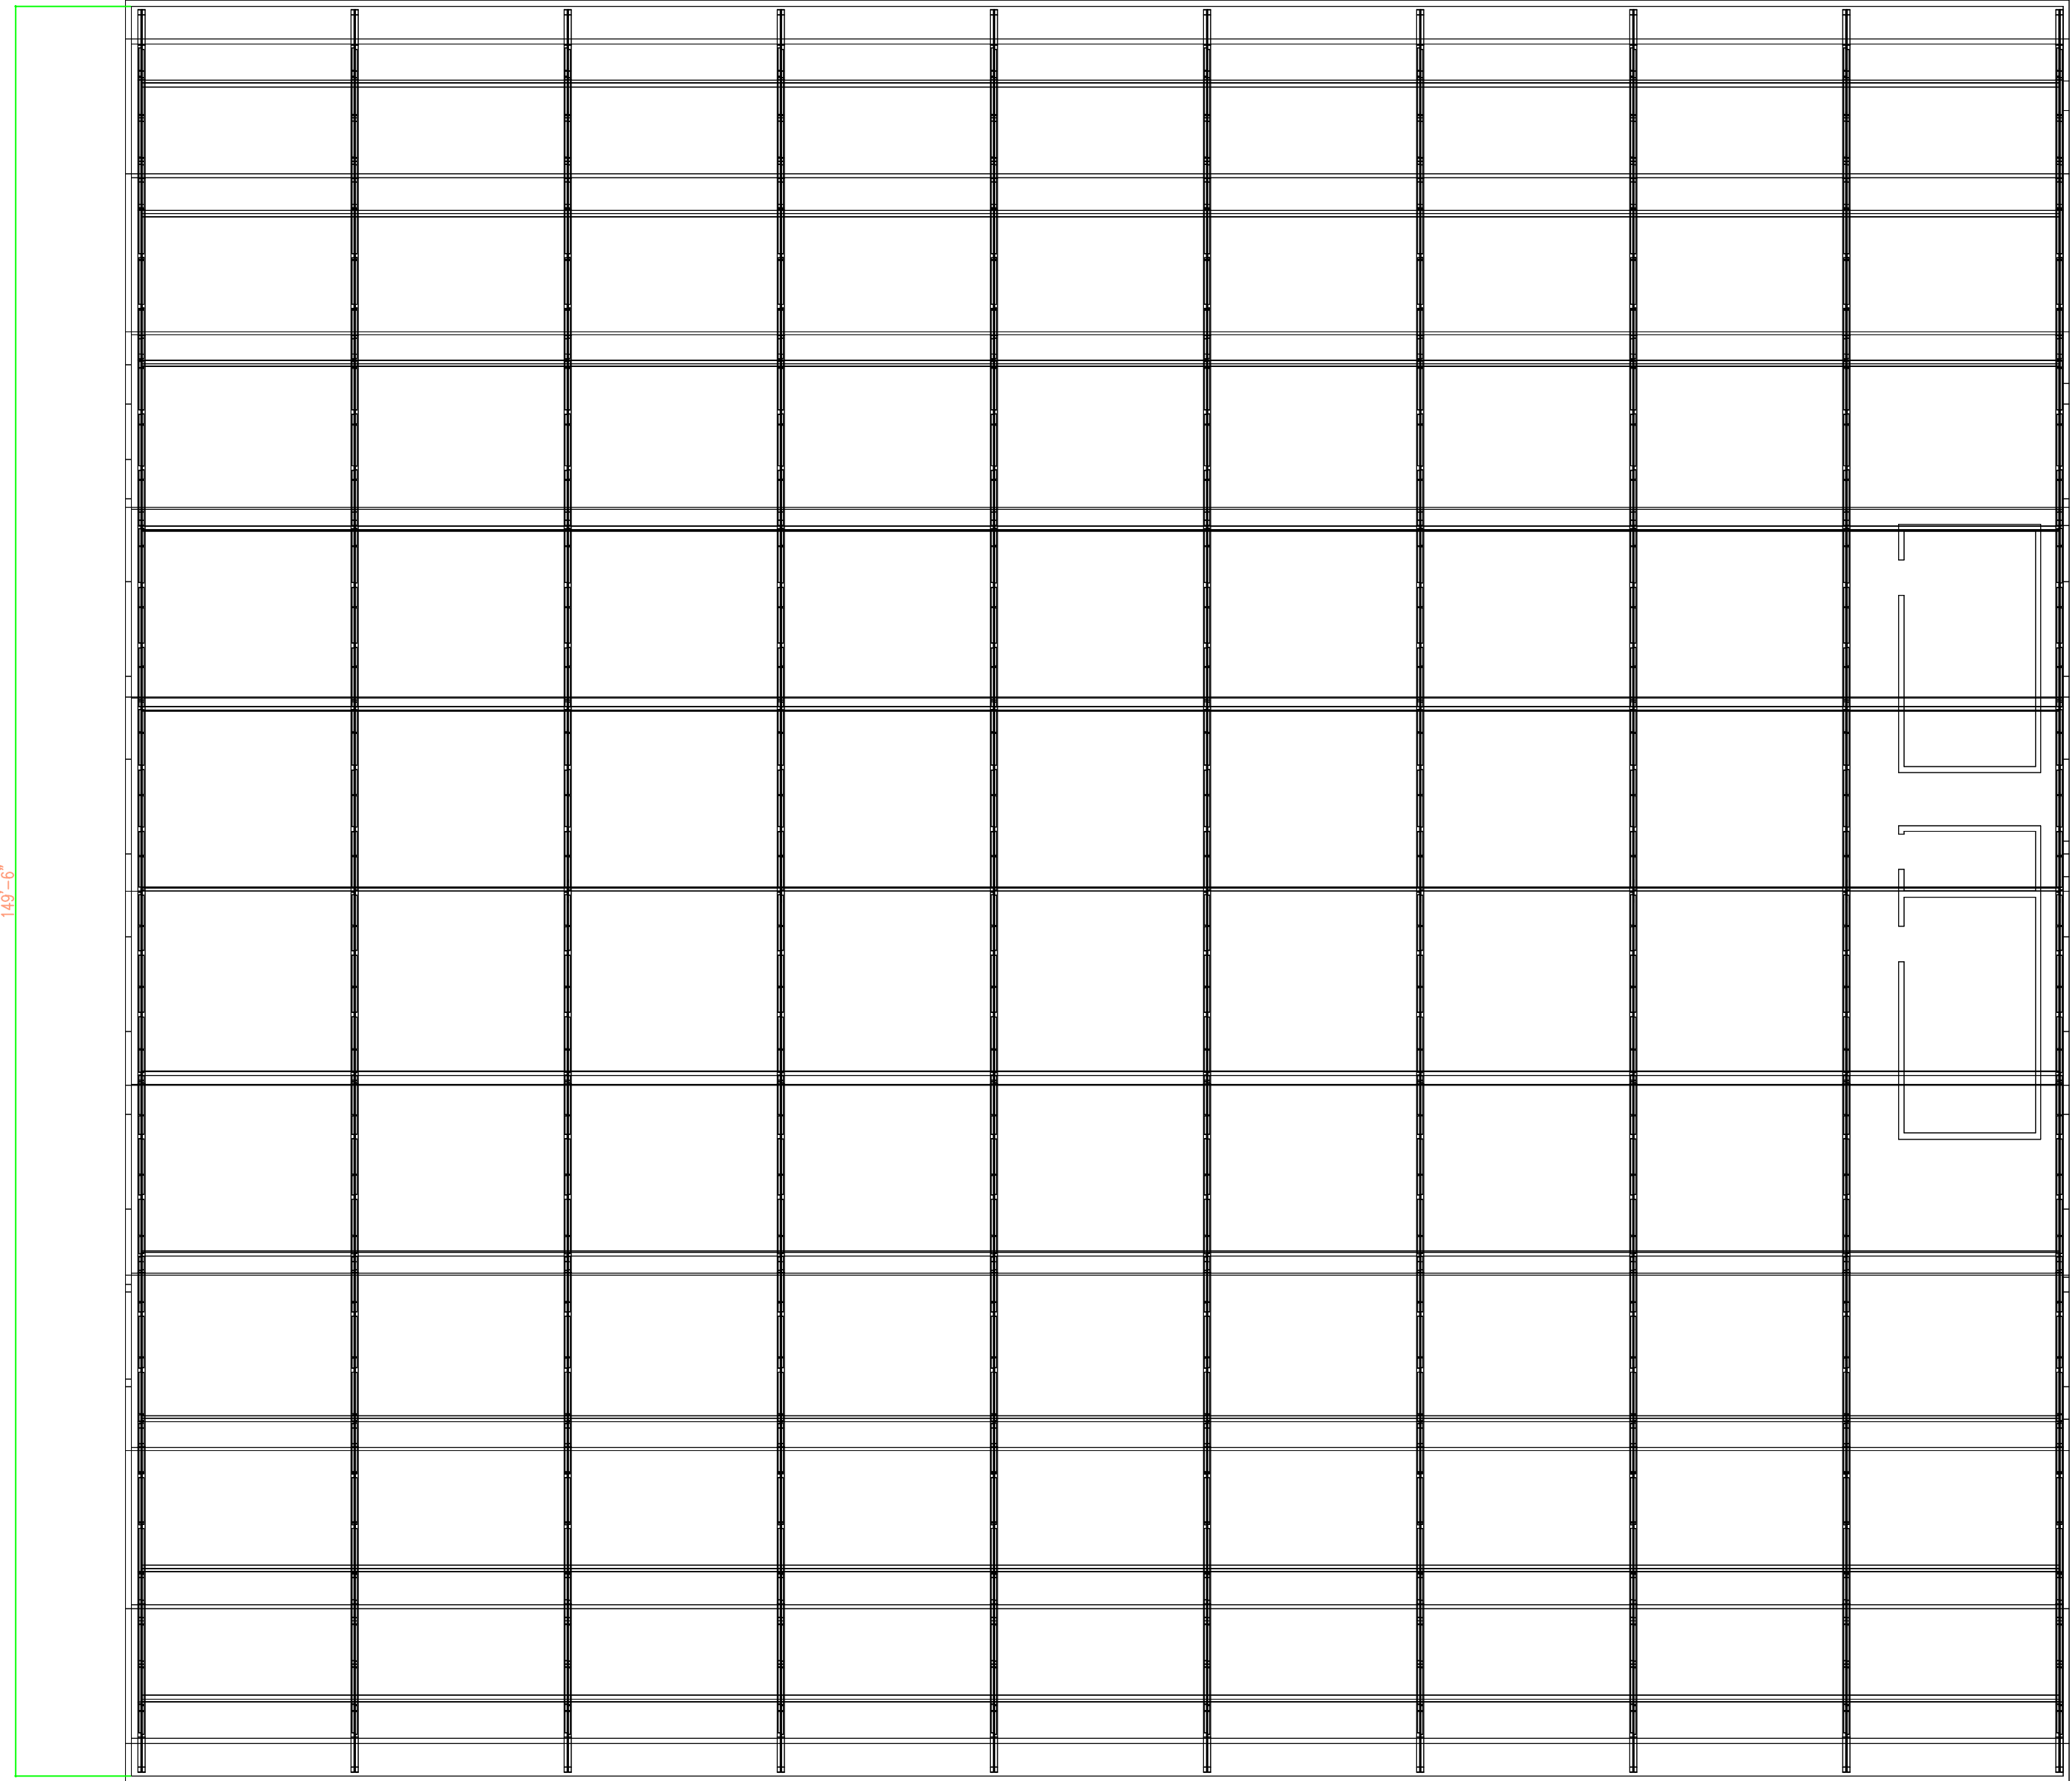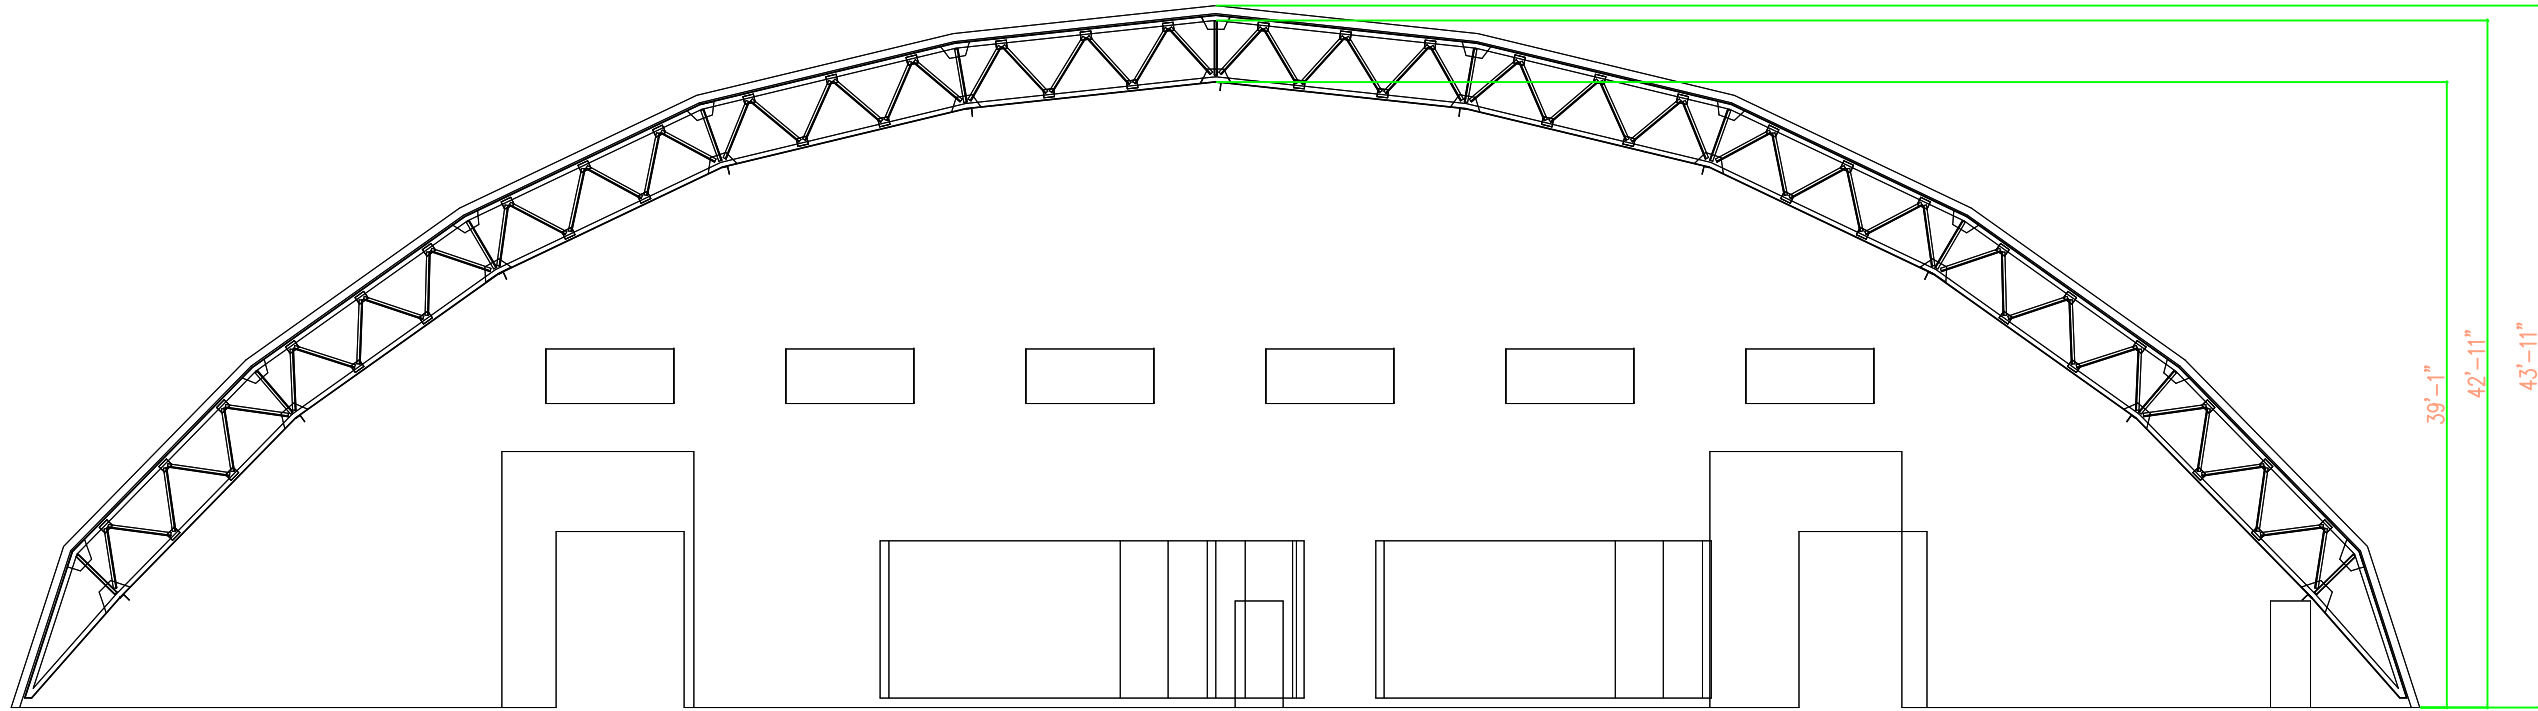

FOR REFERENCE ONLY

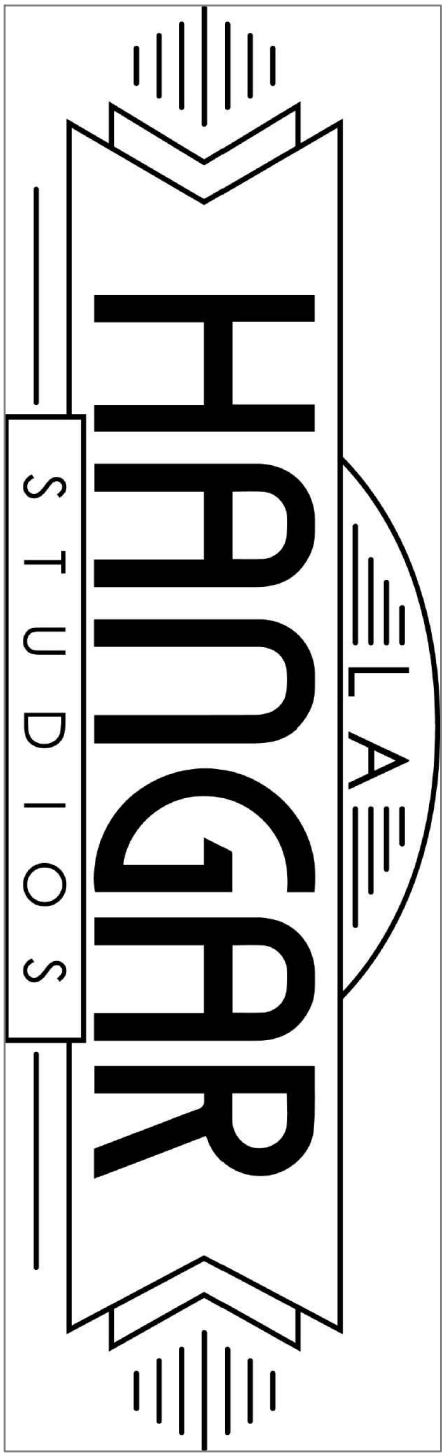

ORIGINAL

# DATE DESCRIPTION OF REVISIONS

1	
2	
3	
4	
5	
6	

APPROVED BY PM DATE


SCALE @22x34 JOB #

As Noted tbd


DRAWN BY DATE

DRAWING TITLE

SHEET NO. / FILE NAME

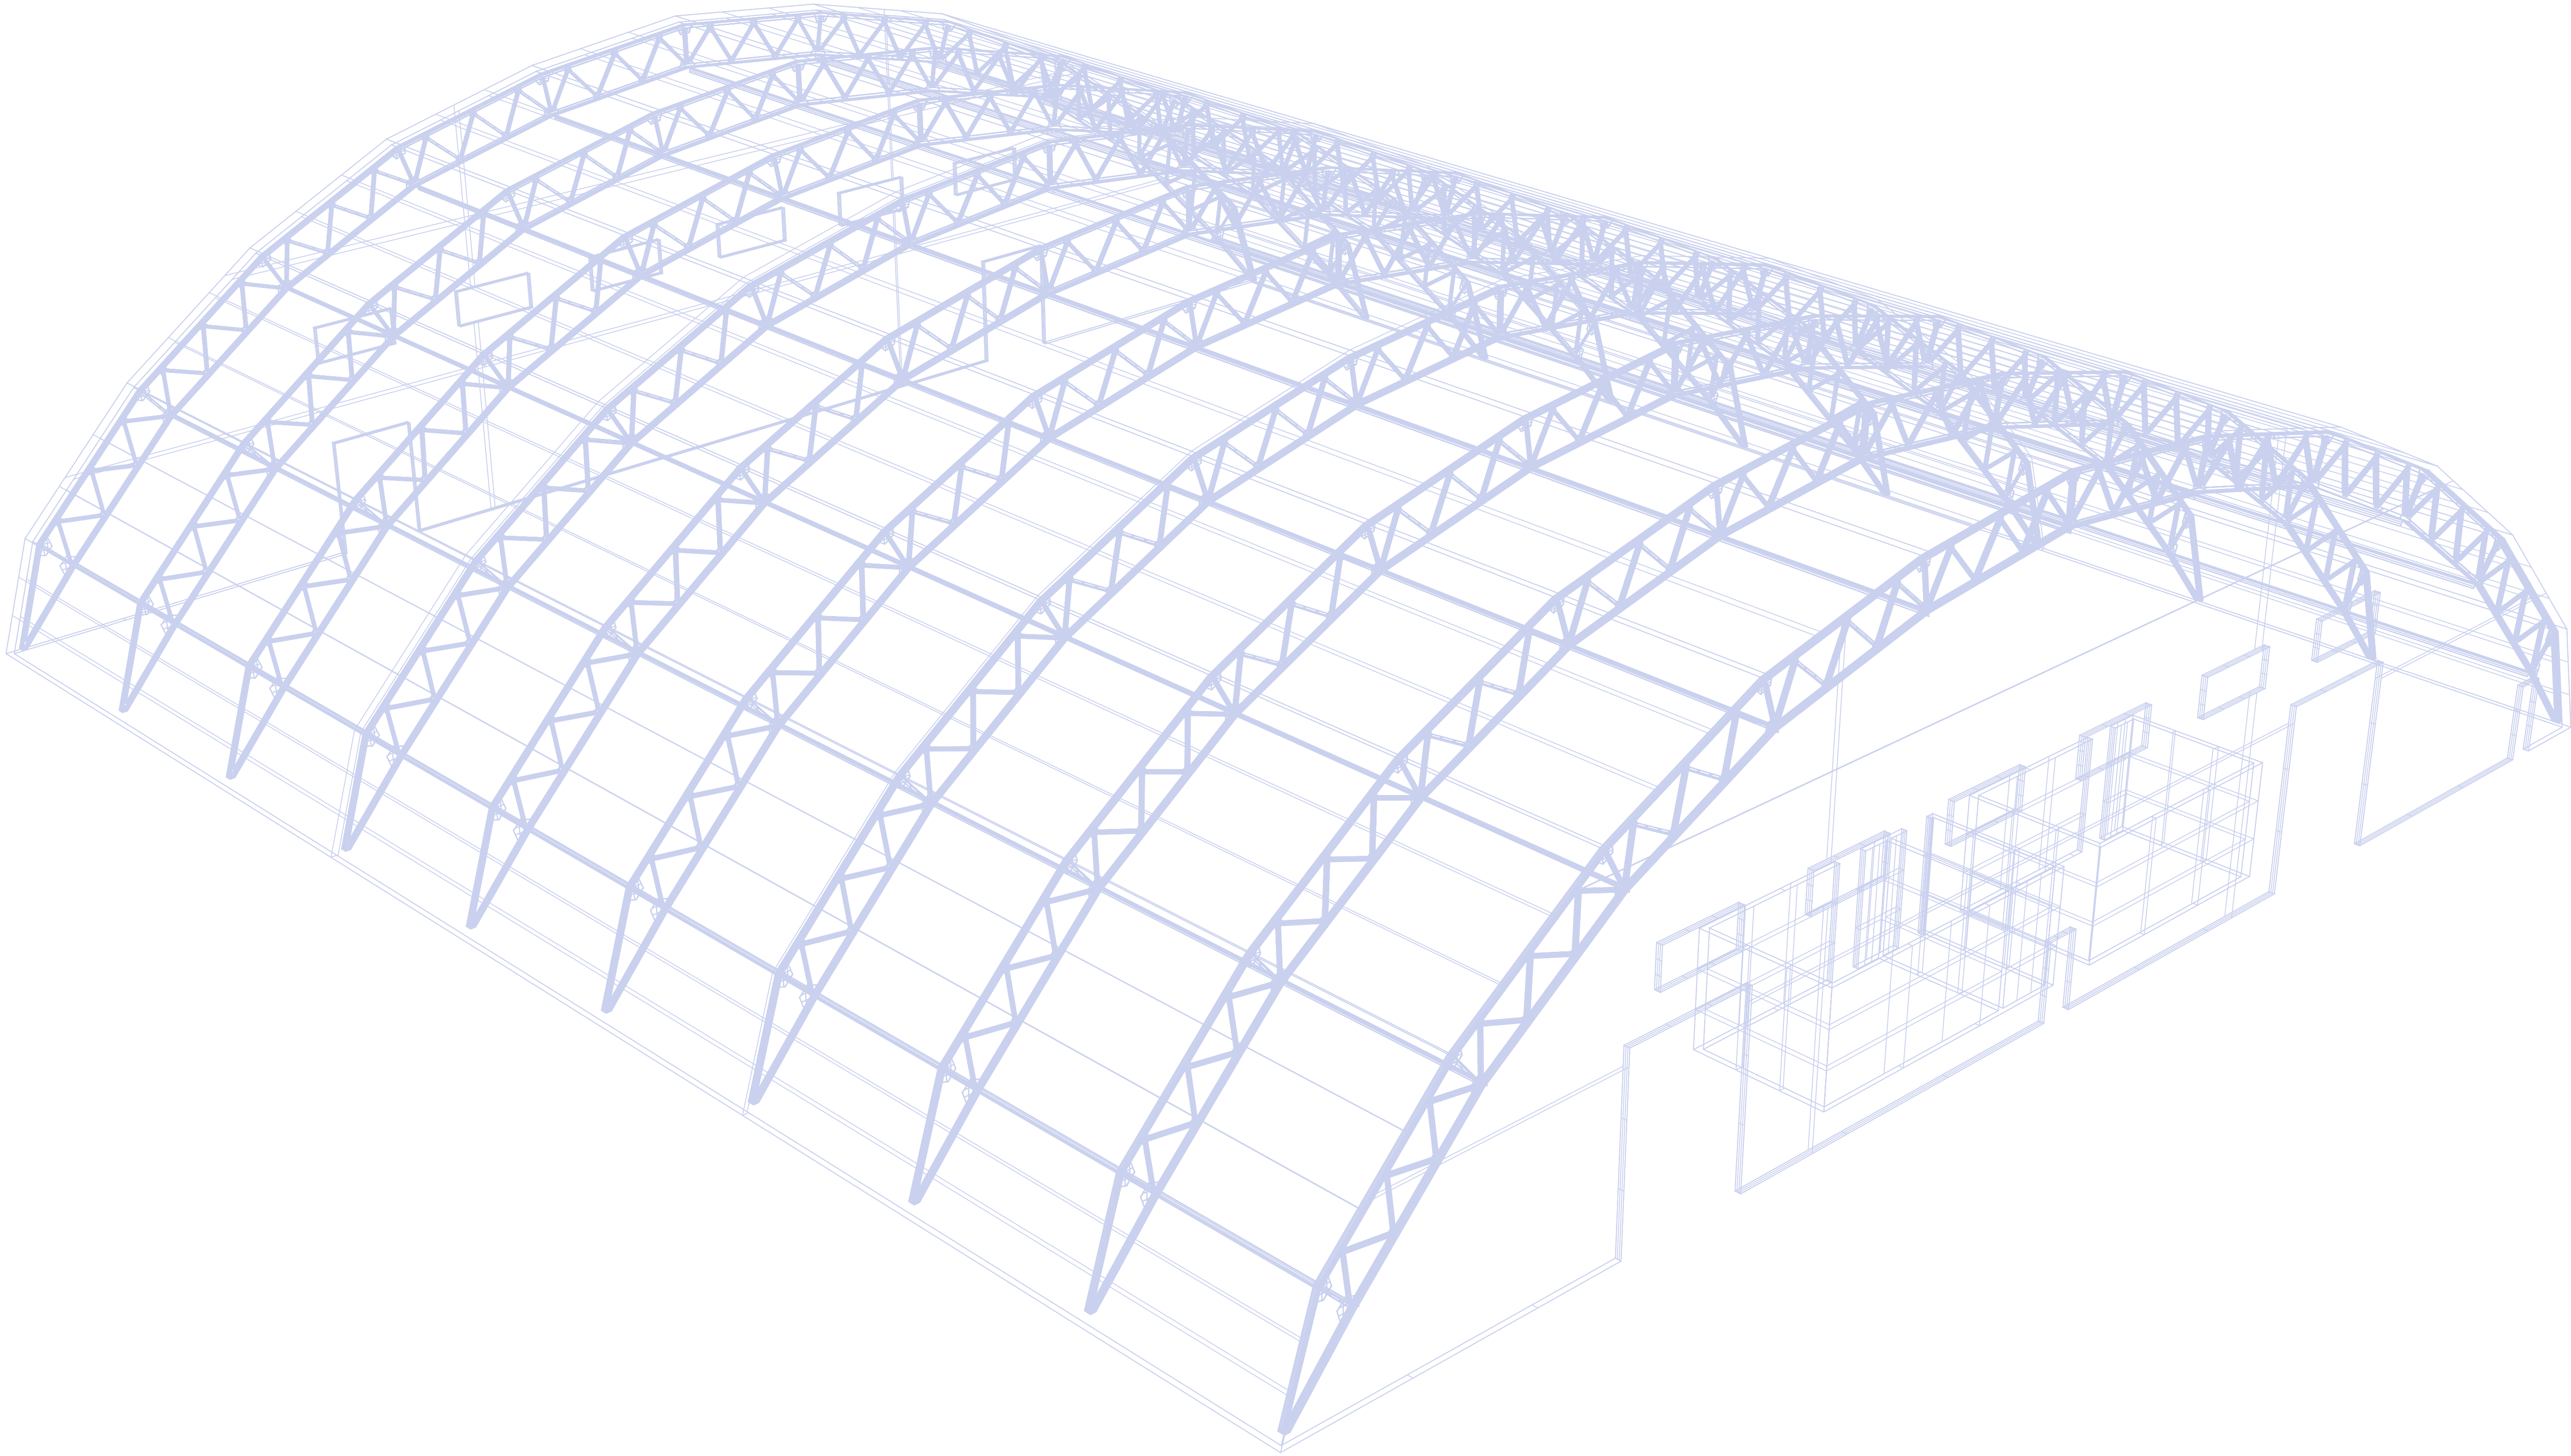

FOR CONSTRUCTION

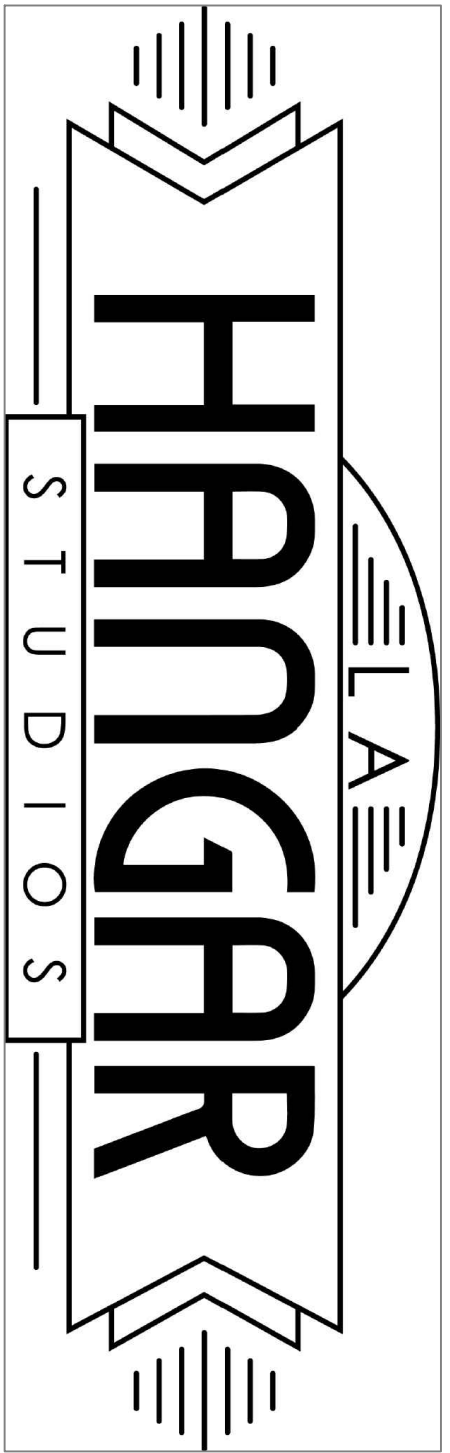

ORIGINAL

#	DATE	DESCRIPTION OF REVISIONS
1		
2		
3		
4		
5		
6		

APPROVED BY PM      DATE

SCALE @22x34      JOB #

As Noted

tbd

DRAWN BY      DATE

DRAWING TITLE

SHEET NO. / FILE NAME